


Churchyard South Wall

C BRASS
Set in wall



Section G South Church

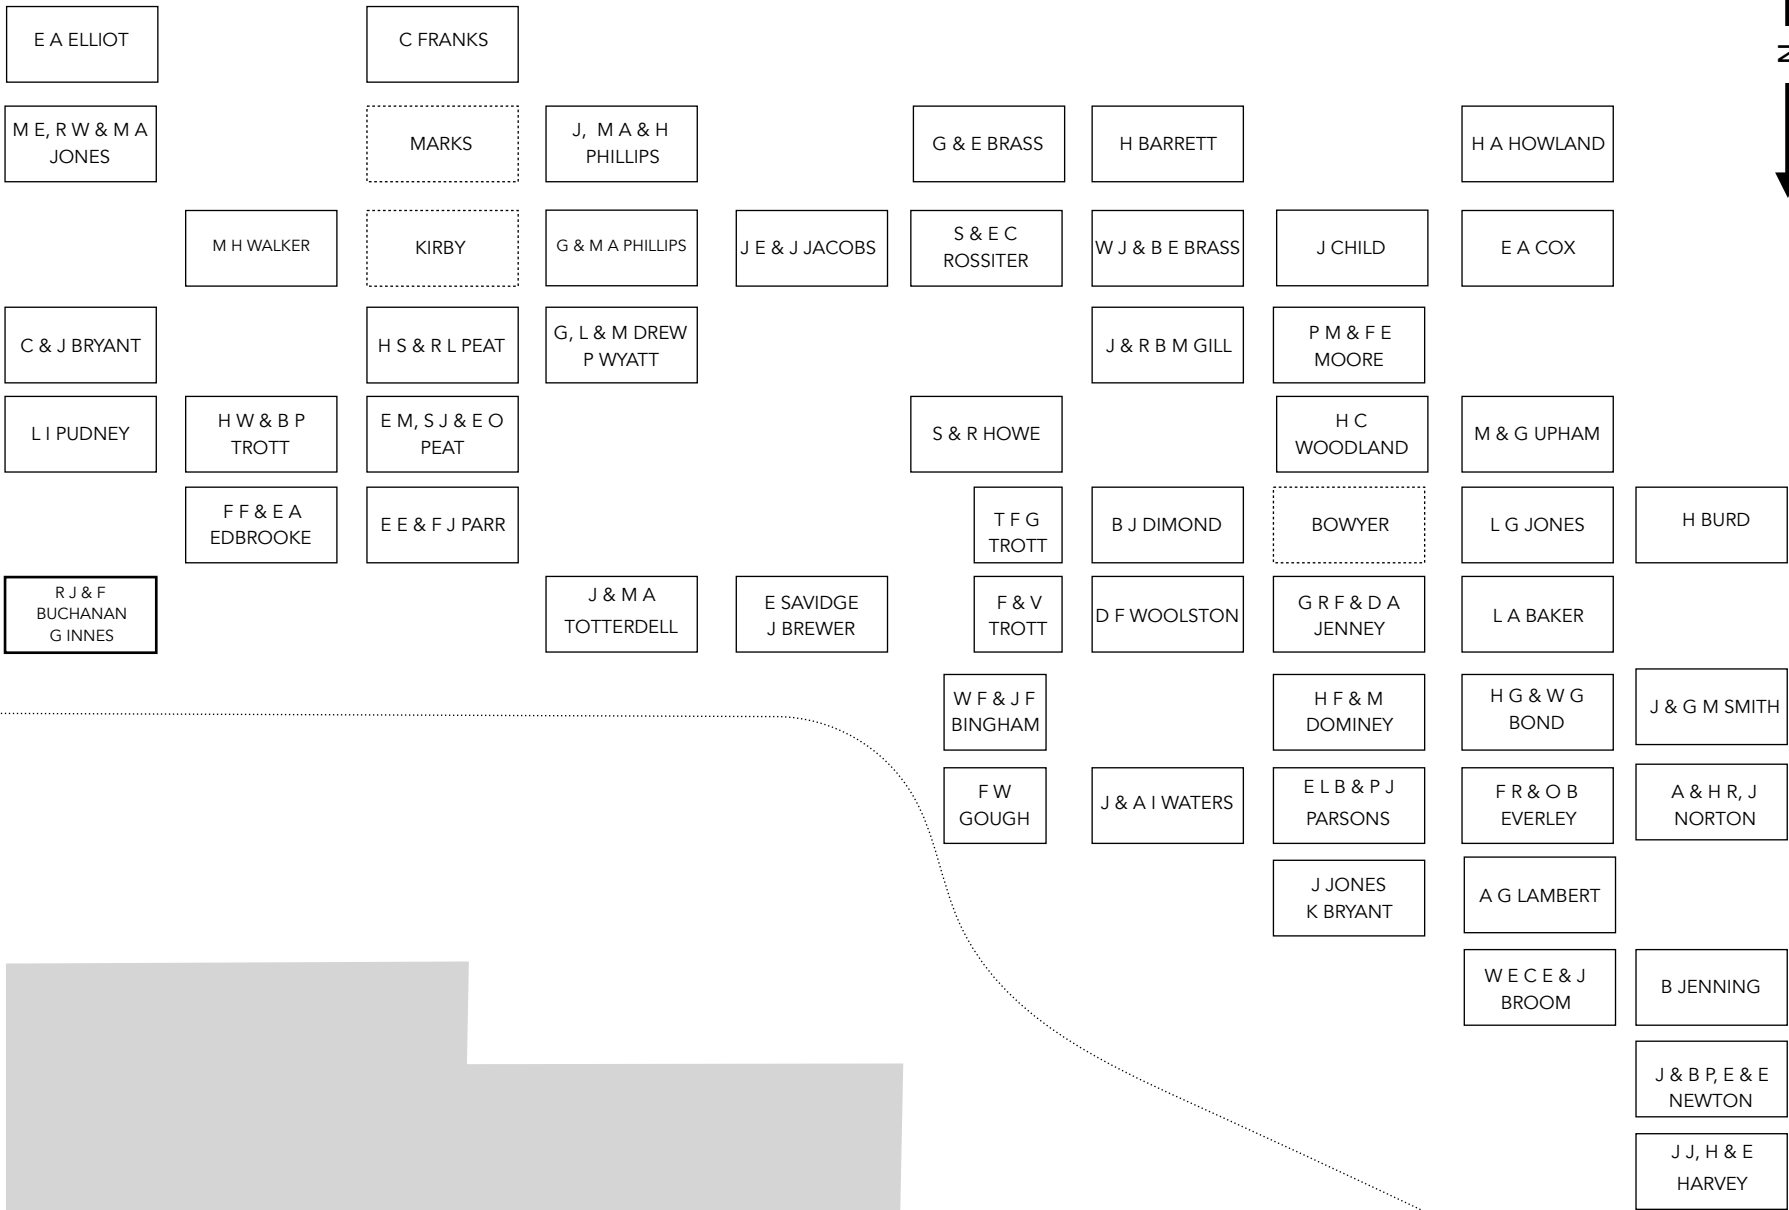

41

42

43

44

45

46

47

48

49

50